




תכנית כללית 1:50

 

חתך כללי לאורך 1:50

 

גשר פלדה חתך טיפוס 1:25

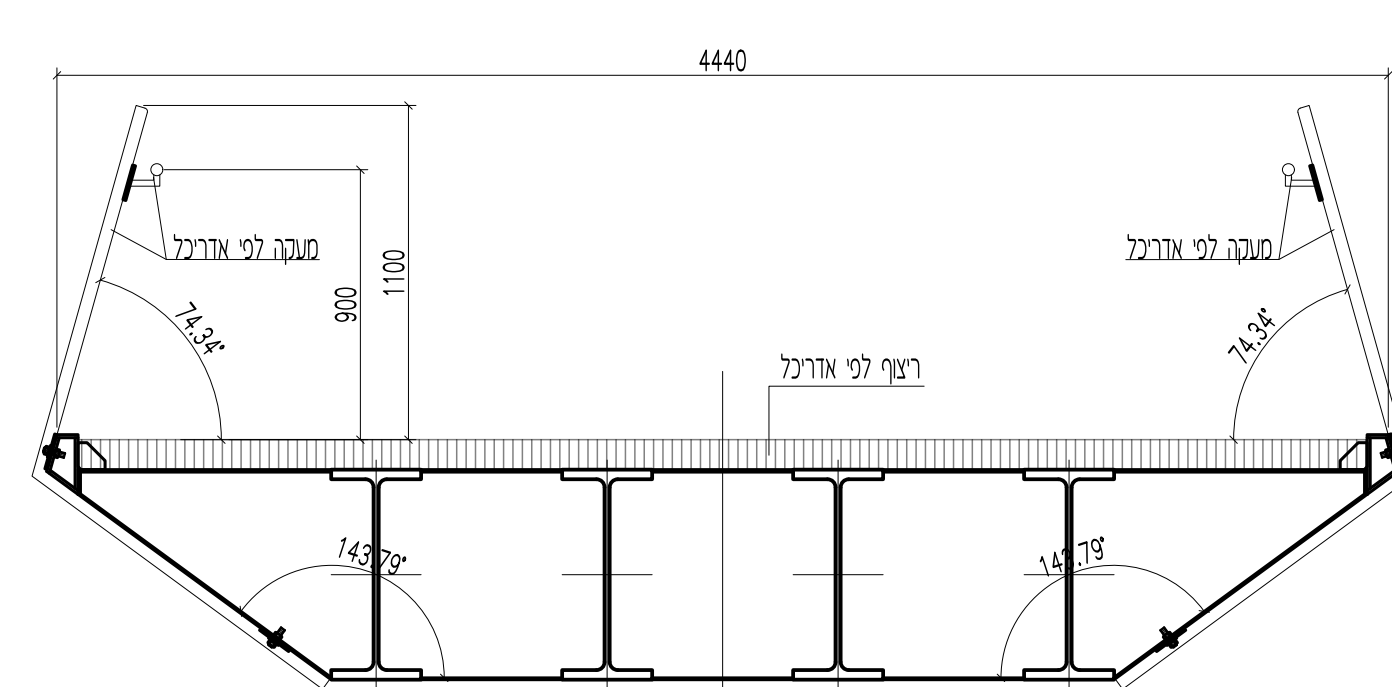

עומסים מותרים על הגשר:

- [illegible]

טבלת כלונסאות

Position x	Position y	value
28294.66	631111.39	1
28292.98	631110.68	2
28299.06	631100.94	3
28297.22	631100.38	4
28300.95	631091.11	5
28299.29	631090.23	6
28304.04	631086.48	7
28302.39	631085.80	8
28306.29	631078.94	9
28303.84	631077.93	10
28306.96	631077.27	11
28304.52	631076.27	12
28317.12	631051.59	13
28315.27	631050.83	14
28317.89	631049.75	15
28316.04	631048.99	16

[illegible]